
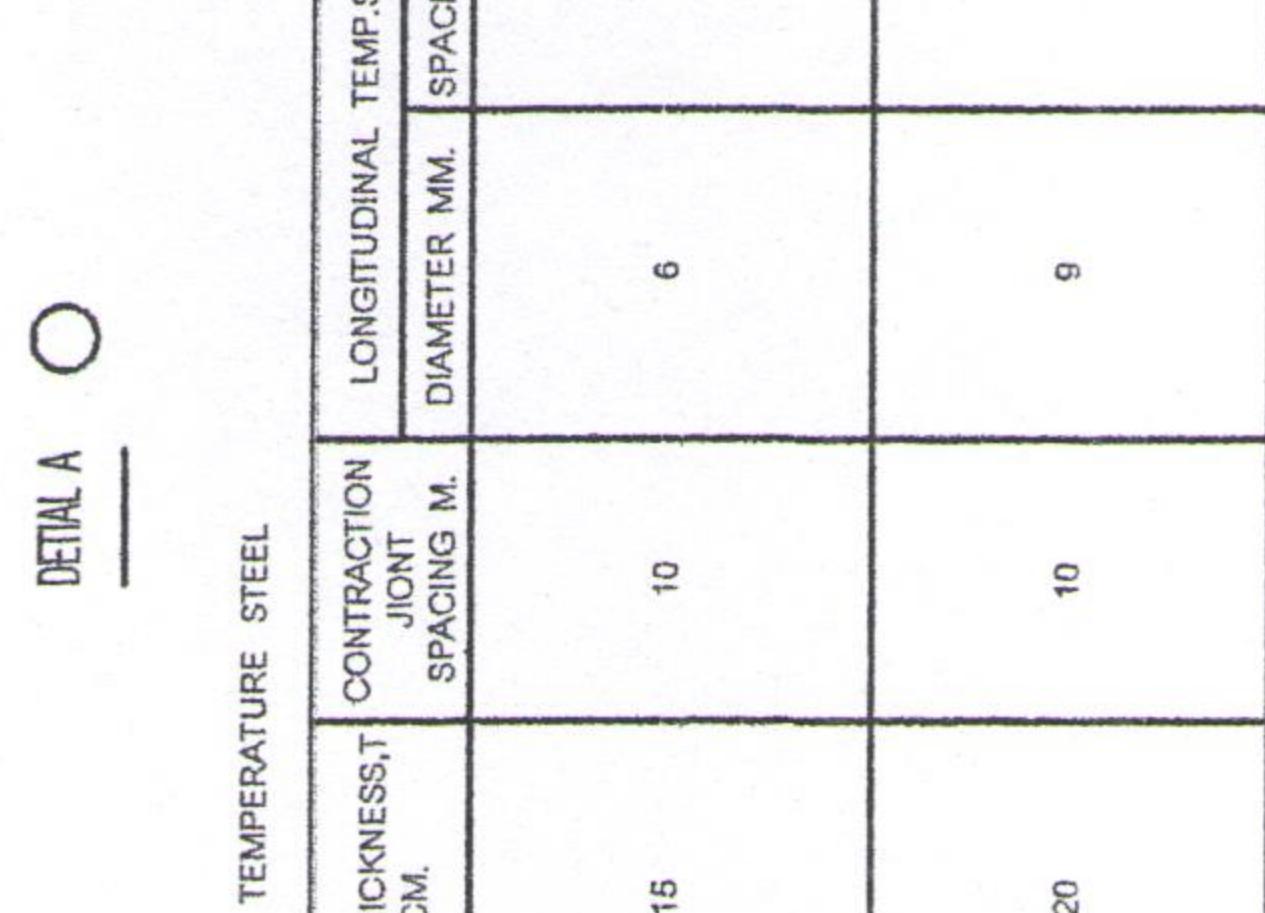


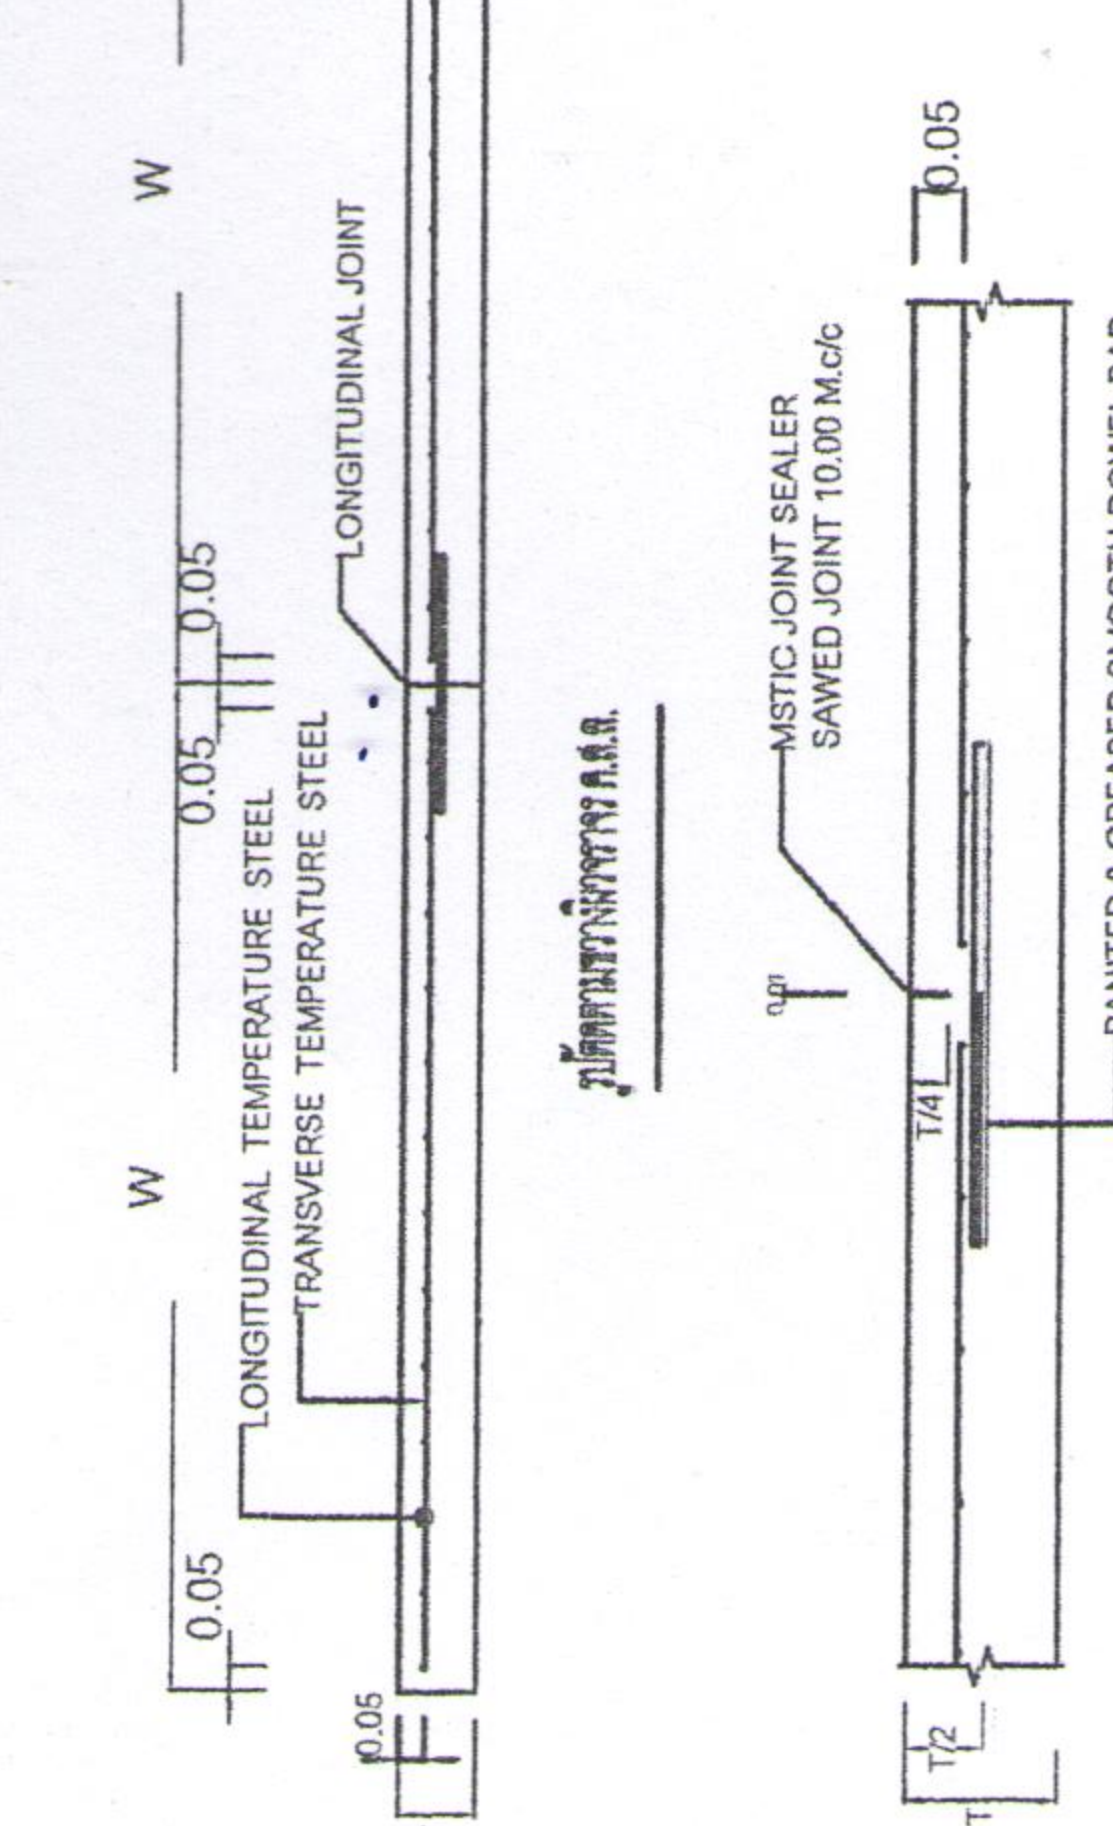

HICKNESS, T CM.	LANE WIDTH, W M.	TIE BARS	
		DIA, D MM.	LENGTH CM.
15	2.00	12	60
	2.50	12	50
	3.00	12	50
	3.50	12	50
20	2.50	12	50
	3.00	12	50
	3.50	12	50
	4.00	12	50

แสดง WELDED WIRE สำหรับ ถนน

ขนาด ท่อ (mm)	ความยาว ท่อ (cm.)	ขนาดของท่อพลาสติก
100	15	dia 3.20x3.20 mm. @ 20x20 cm.
	20	dia 6.00x6.00 mm. @ 20x20 cm.

1