

















1

12


8-7

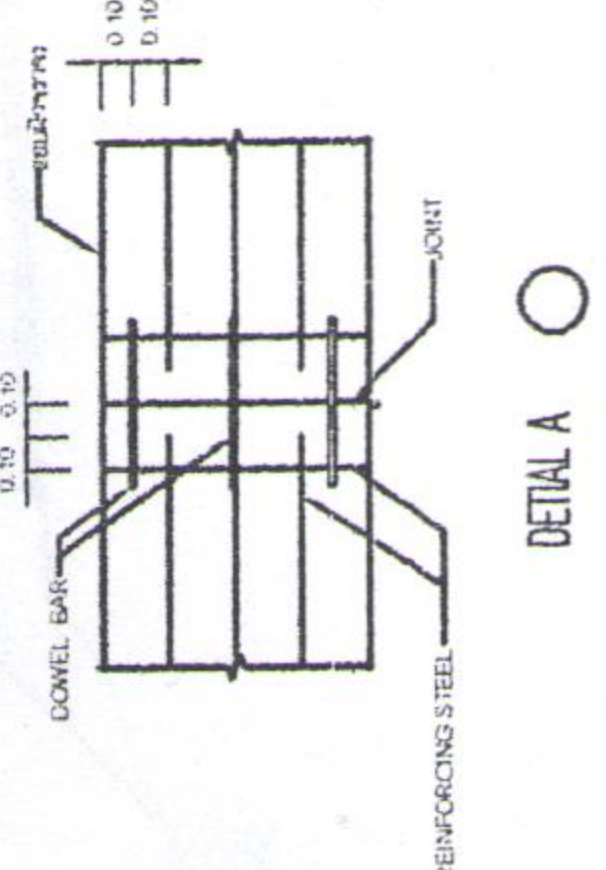


ปณณเสดงกาเสวมเหล็กพน ค.ศ.๕๑.

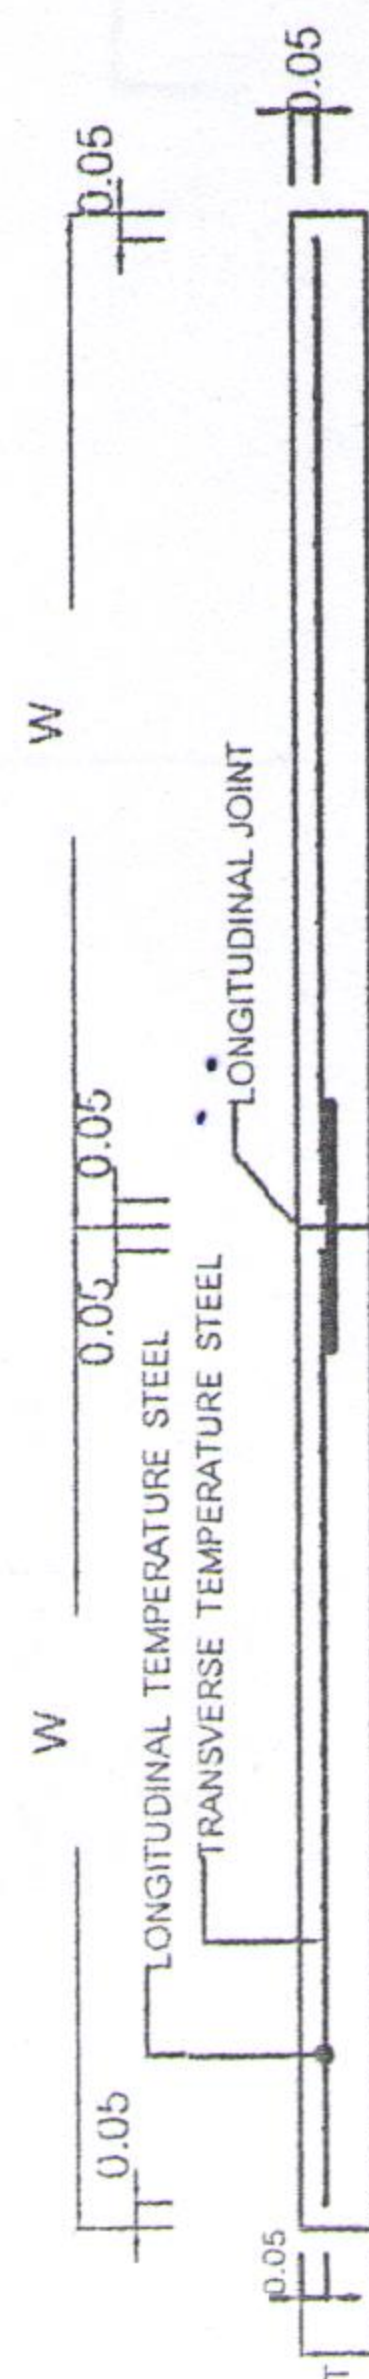



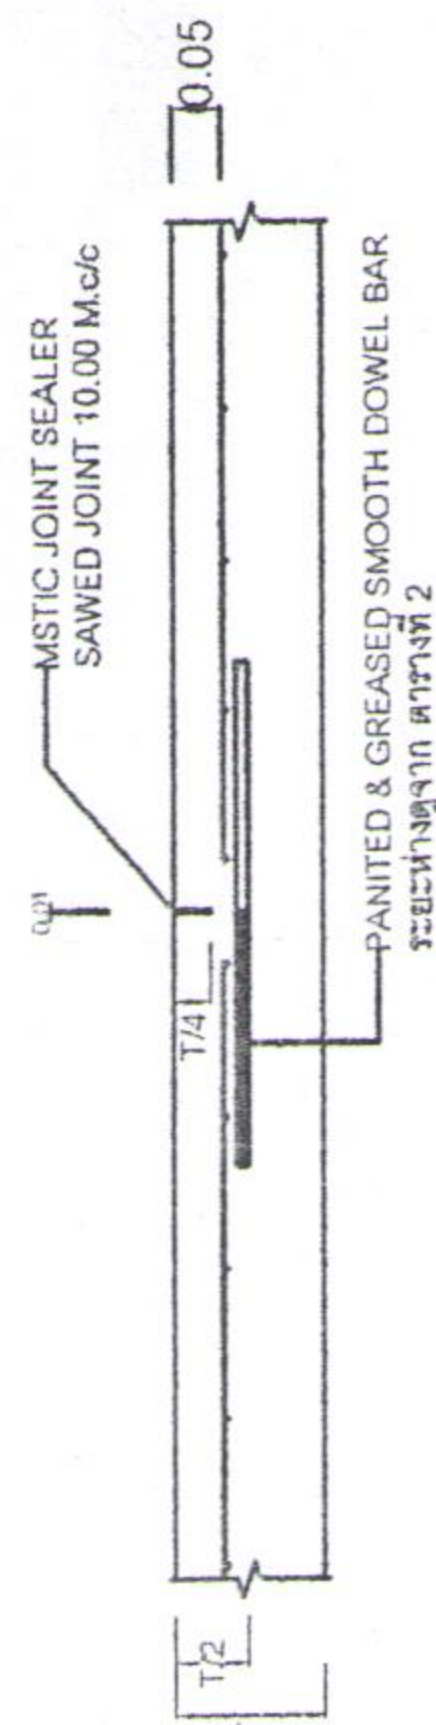


CONTRACTION JOINT

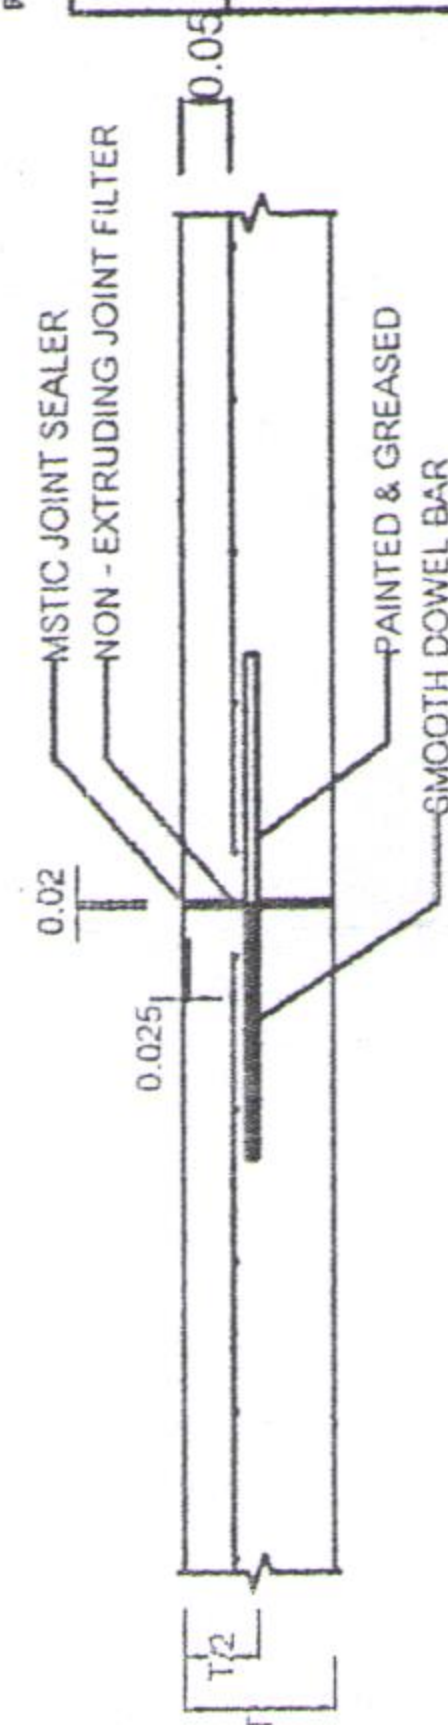

EXPANSION JOINT

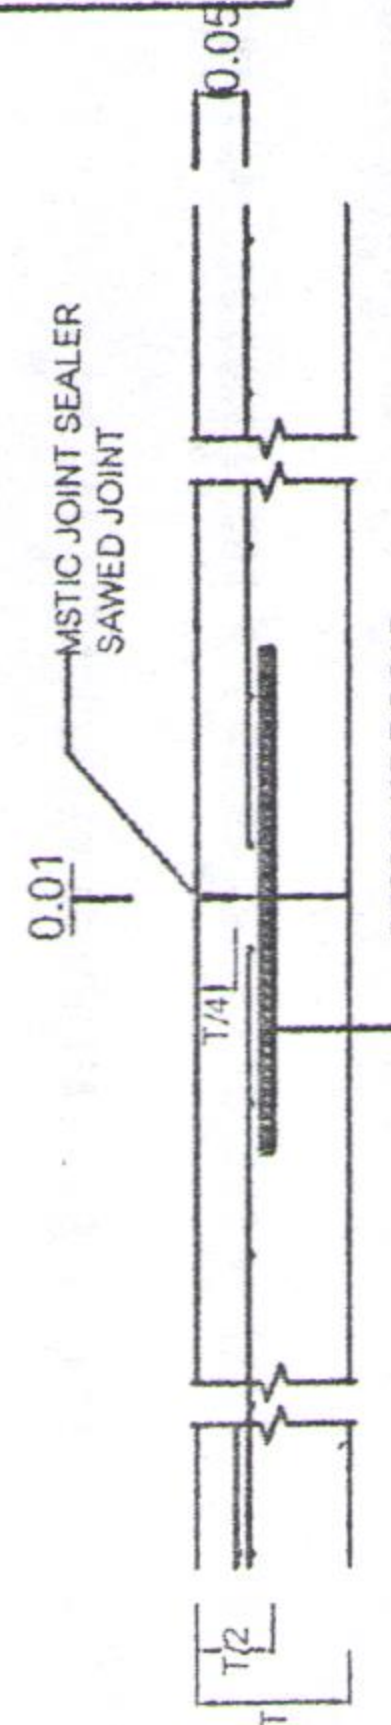

LONGITUDINAL JOINT

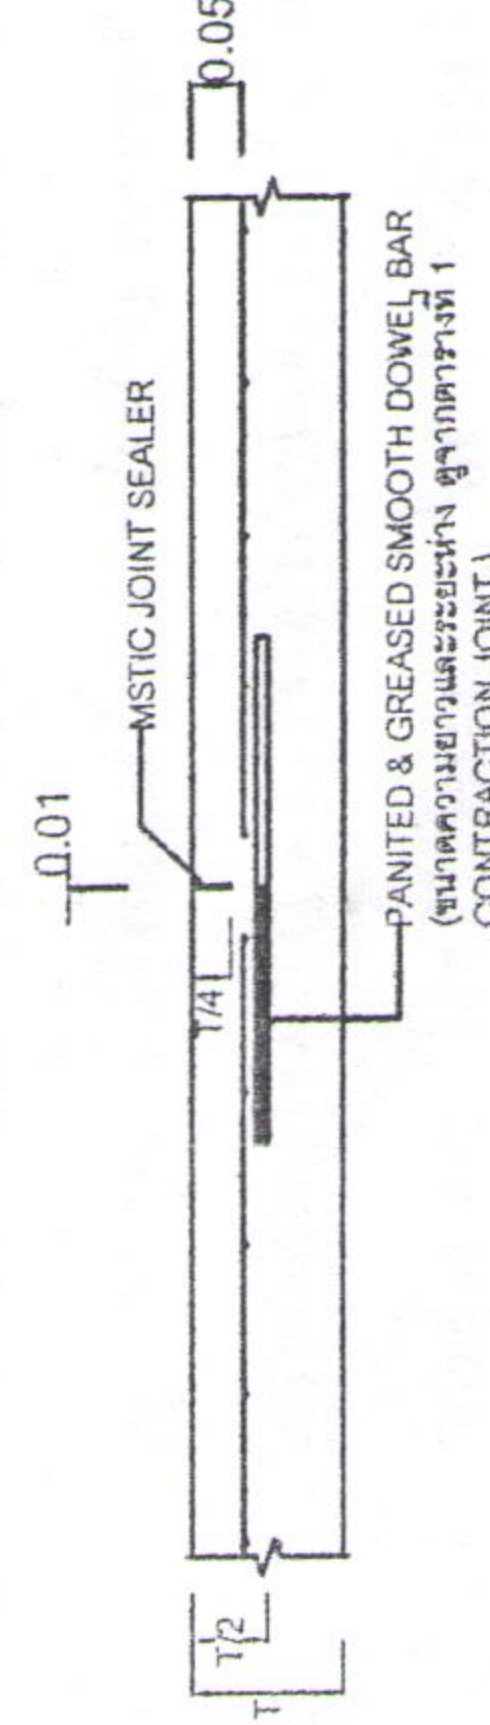

CONTRACTION JOINT

TEMPERATURE STEEL

SLAB THICKNESS, T CM.	CONTRACTION JOINT SPACING M.	LONGITUDINAL TEMP. STEEL		LANE WIDTH, W M.	TRANSVERSE TEMP. STEEL	
		DIAMETER MM.	SPACING MM.		DIAMETER MM.	SPACING MM.
15	10	6	12	2.00	6	50
				2.50	6	50
				3.00	6	45
				3.50	6	35
20	10	9	20	2.50	9	45
				3.00	6	40
				3.50	6	35
				4.00	6	35

จำนวน 2 TIE BARS - DOWEL BARS

SLAB THICKNESS, T CM.	LANE WIDTH, W M.	TIE BARS			DOWEL BARS				
		DIAMETER MM.	LENGTH CM.	SPACING CM.	DIAMETER MM.	CONTRACTION JOINT LENGTH CM.	SPACING CM.	EXPANSION JOINT LENGTH CM.	
15	2.00	12	50	75	12	40	30	50	30
	2.50	12	50	75	12	40	30	50	30
	3.00	12	50	75	12	40	30	50	30
	3.50	12	50	75	12	40	30	50	30
20	2.50	12	50	75	25	50	30	50	30
	3.00	12	50	75	25	50	30	50	30
	3.50	12	50	75	25	50	30	50	30
	4.00	12	50	75	25	50	30	50	30

ตารางแสดง WELDED WIRE สำหรับ ถนน ค.ส.ล.

ขนาดแผ่น (กว้าง x ยาว) (ม)	ความหนา แผ่นวัสดุ (cm.)	ขนาดของช่องว่างระหว่างแผ่น
W x 100	15	dia 3.20x3.20mm. @ 20x20 cm.
	20	dia 6.00x6.00 mm. @ 20x20 cm.